


TRIM TO
9" OVERHANG
OR SUPPORT
STRUCTURALLY.

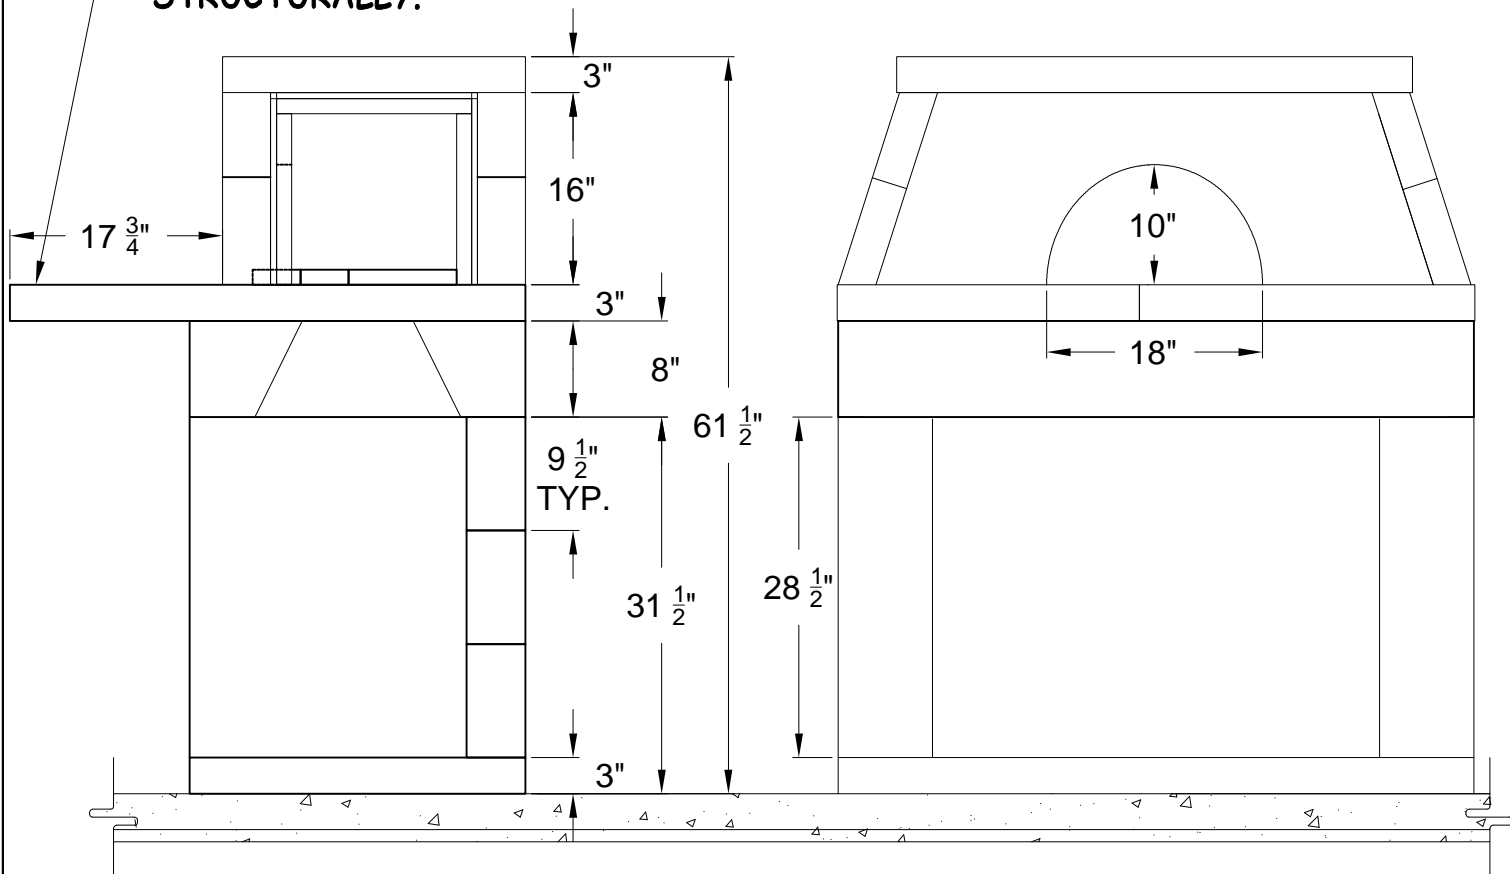

SIDE VIEW

FRONT VIEW

SIDE VIEW AND FRONT VIEW of
ISO'ven-2 WOOD BURNING OVEN
WITH OPTIONAL BASE



Fireplaces and Chimney Systems
A PRODUCT OF EARTHCORE INDUSTRIES, LLC

6899 PHILLIPS INDUSTRIAL BLVD
JACKSONVILLE, FLORIDA 32256
TEL (904) 363-3417
FAX (904) 363-3408
www.isokern.net

DWG. NO.	SCALE	REVISIONS	BY
ISO - 2	1/2" = 1'-0"		
DESCRIPTION			
ISO'ven - 2			
DATE	DB:		
03/18/2011	JMK		