

ISOKERN FIREPLACE AND CHIMNEY SPECIFICATIONS:

I. MANUFACTURER:

A. Earthcore Industries, LLC, Jacksonville FL (Telephone 800-642-2920)

II. PRODUCT DESCRIPTION:

A. Modular refractory precast fireplace and chimney components.

1. Designed for field assembly as a fireplace and chimney unit.
2. All interlocking parts necessary for assembly of a complete firebox and smoke dome.
3. Interlocking double module chimney components (DM).

III. MATERIALS:

- A. Light weight concrete of a proprietary mixture of Icelandic volcanic pumice aggregate and cement for precast firebox, chimney block and flue liner components.
1. Compressive Strength: Firebox and Chimney Block: 972 psi.
 2. Compressive Strength: Flue Liner: 1175 psi.
- B. Premixed (dry) EARTHCORE ADHESIVE
1. Tested per ASTM C109, ASTM C307, and ANSI 118.4.
 2. Standard 1 1/8" medium duty refractory brick to line firebox interior.
- C. Standard cast iron poker-style damper (optional top mount or in-line damper available).

IV. INSTALLATION:

- A. Reference manufacturer's installation instructions for standard configurations, weights, sizes and installation details.
 - B. Suitable masonry foundation and noncombustible hearth extensions must be provided.
 - C. Unit to be assembled on site per manufacturer's illustrated instructions.
- D. Firebox to be lined with a minimum 1 1/8" rated firebrick.
- E. A 1/2" minimum clearance envelope to combustible materials is recommended.
- F. A 3" minimum clearance envelope to insulation required.

V. CERTIFICATION:

A. Warnock Hersey/Intertek Testing Services Report No. 3159656MID-008.

B. Meets or exceeds U.L. 103HT; U.L. 127-08; U.L.C S610-87; ANSI 2.11.

VI. CODE COMPLIANCE:

A. ICC No. ESR-2316 / LARR #25483/ MEA N.Y.C. 241-90-E


B. Standard fireplace and chimney units listed for "zero clearance" to uninsulated wood framing members.

Note: Isokern components are a natural material and slight variations in dimensions may occur. These should be no more than 1/8".

PLAN, SECTION and ELEVATION of ISOKERN 28 FIREPLACE


SCALE 3/4" = 1'-0"

** Uses 42" Metal Stand

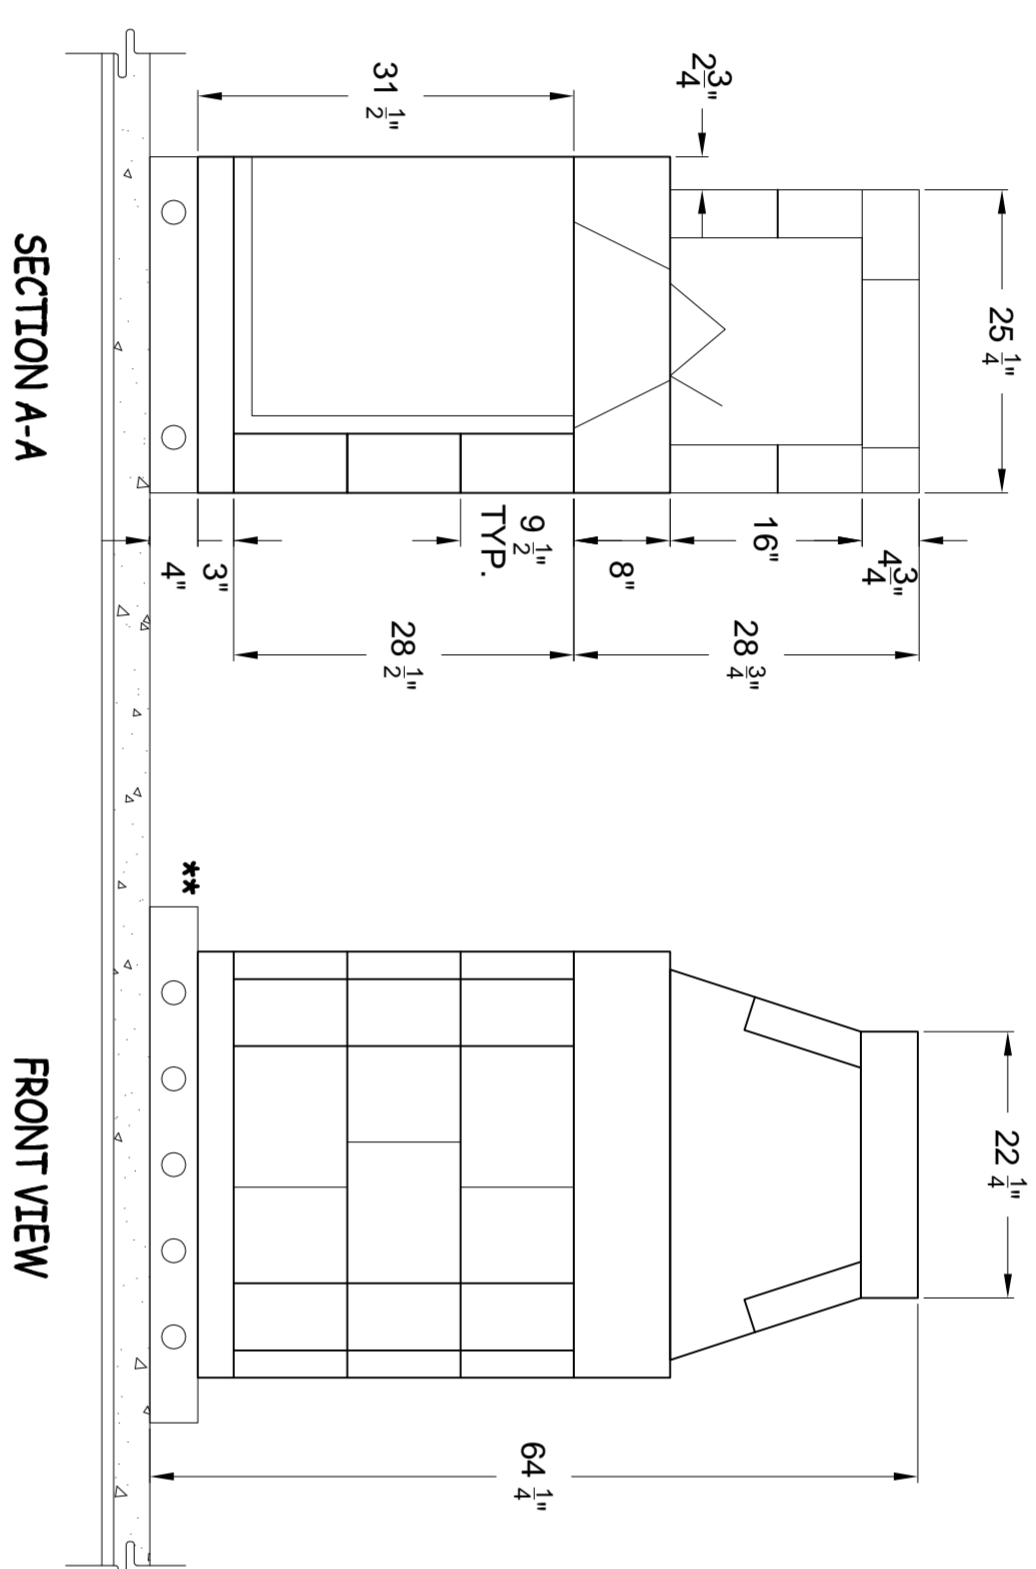


PLAN, SECTION and ELEVATION of ISOKERN 36 FIREPLACE


SCALE 3/4" = 1'-0"

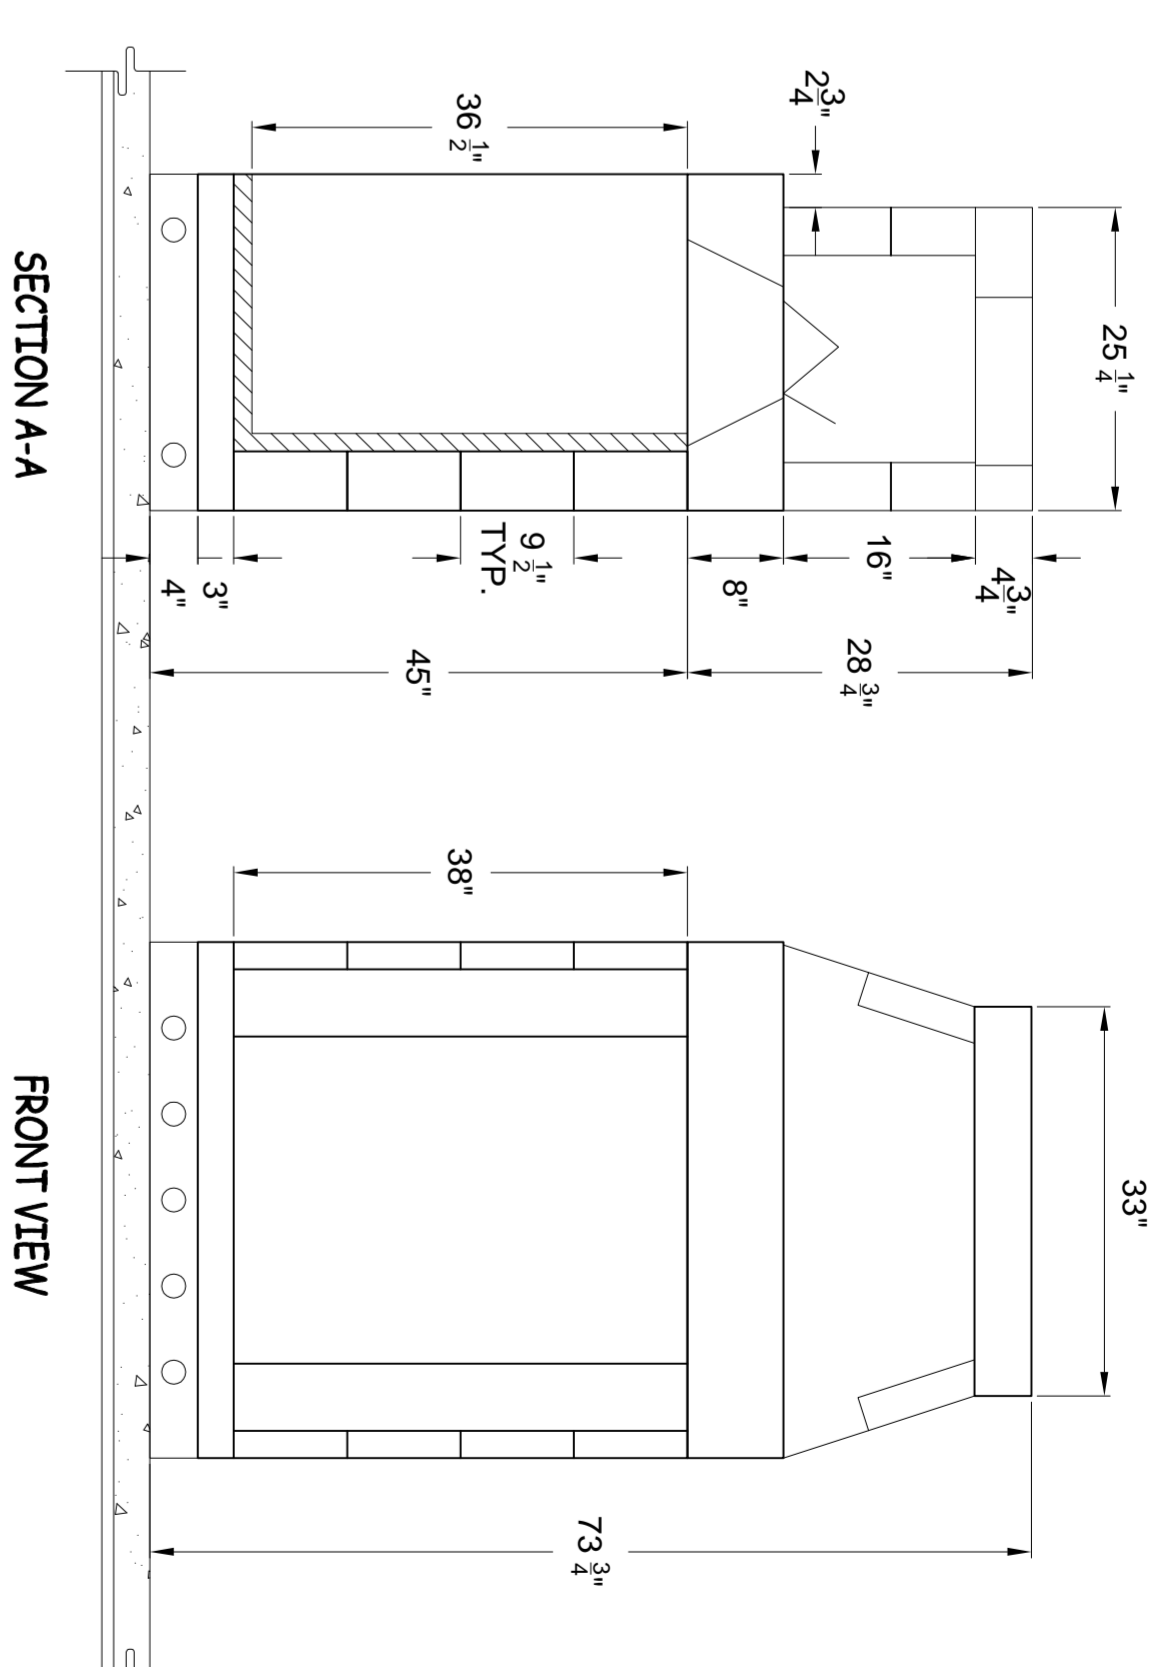

PLAN VIEW

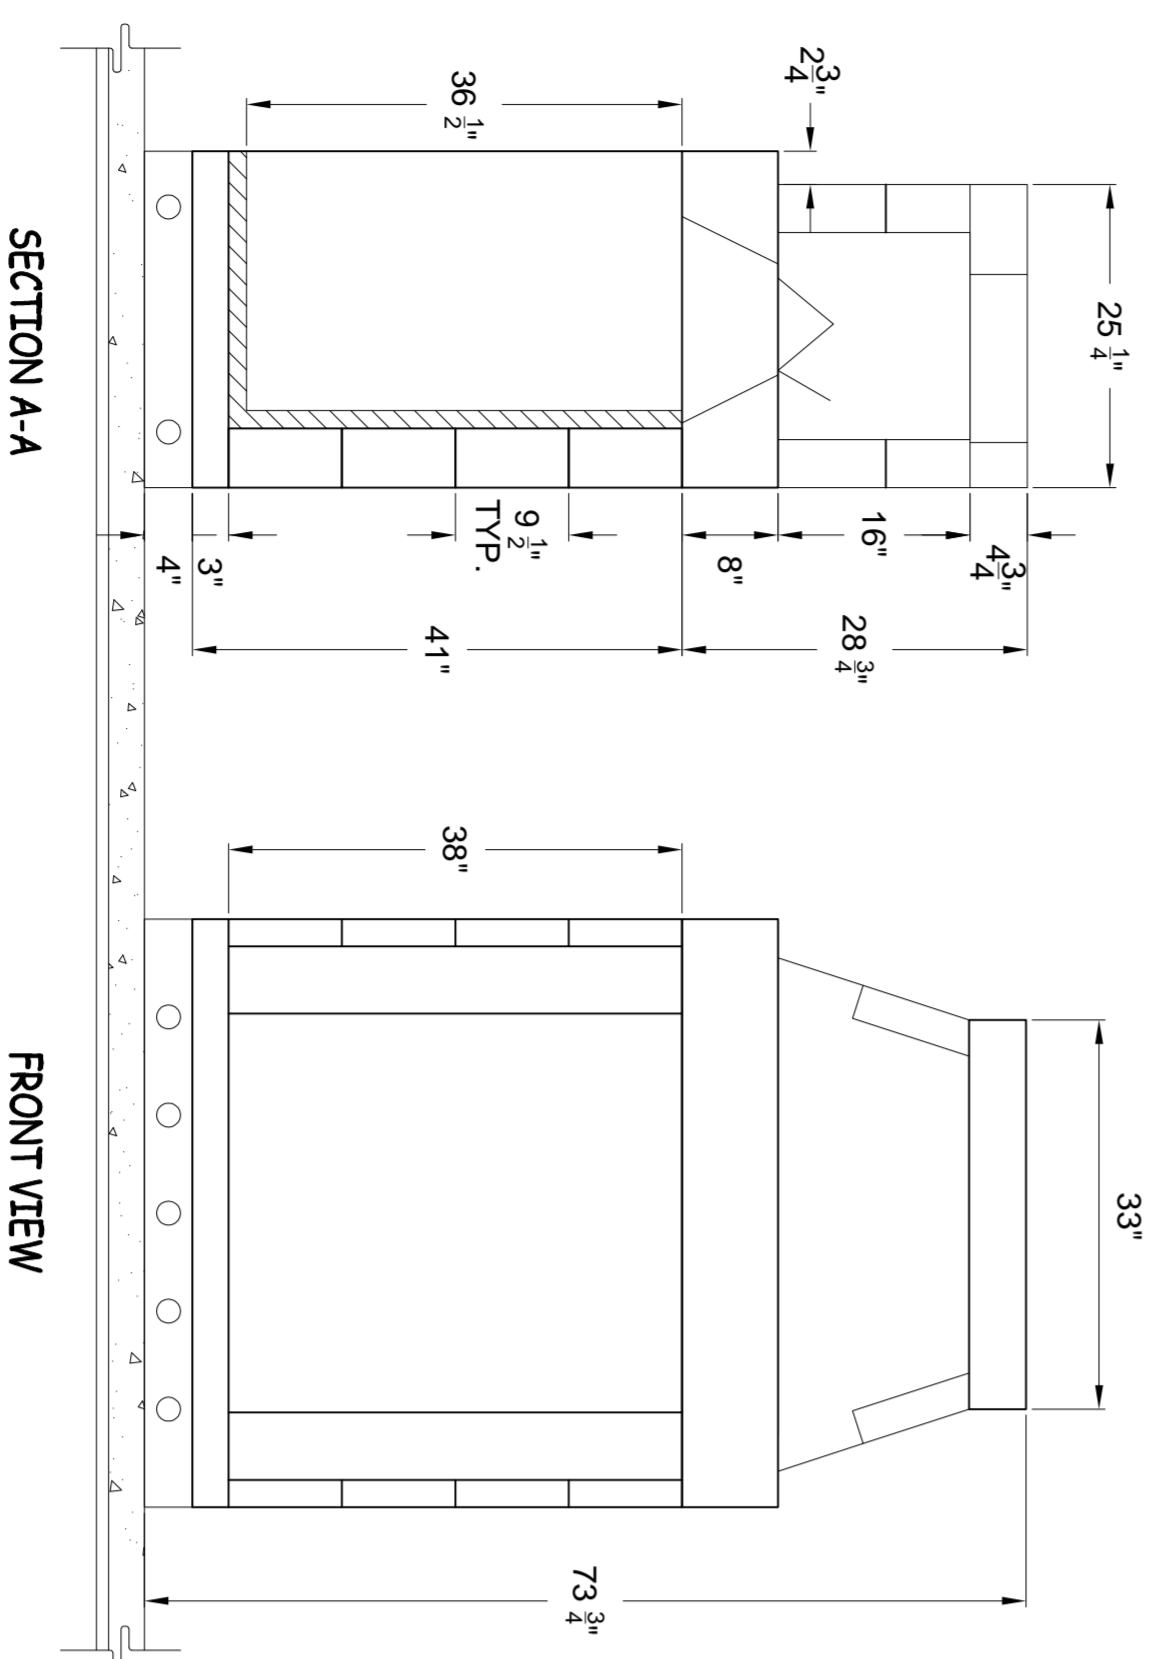


FRONT VIEW

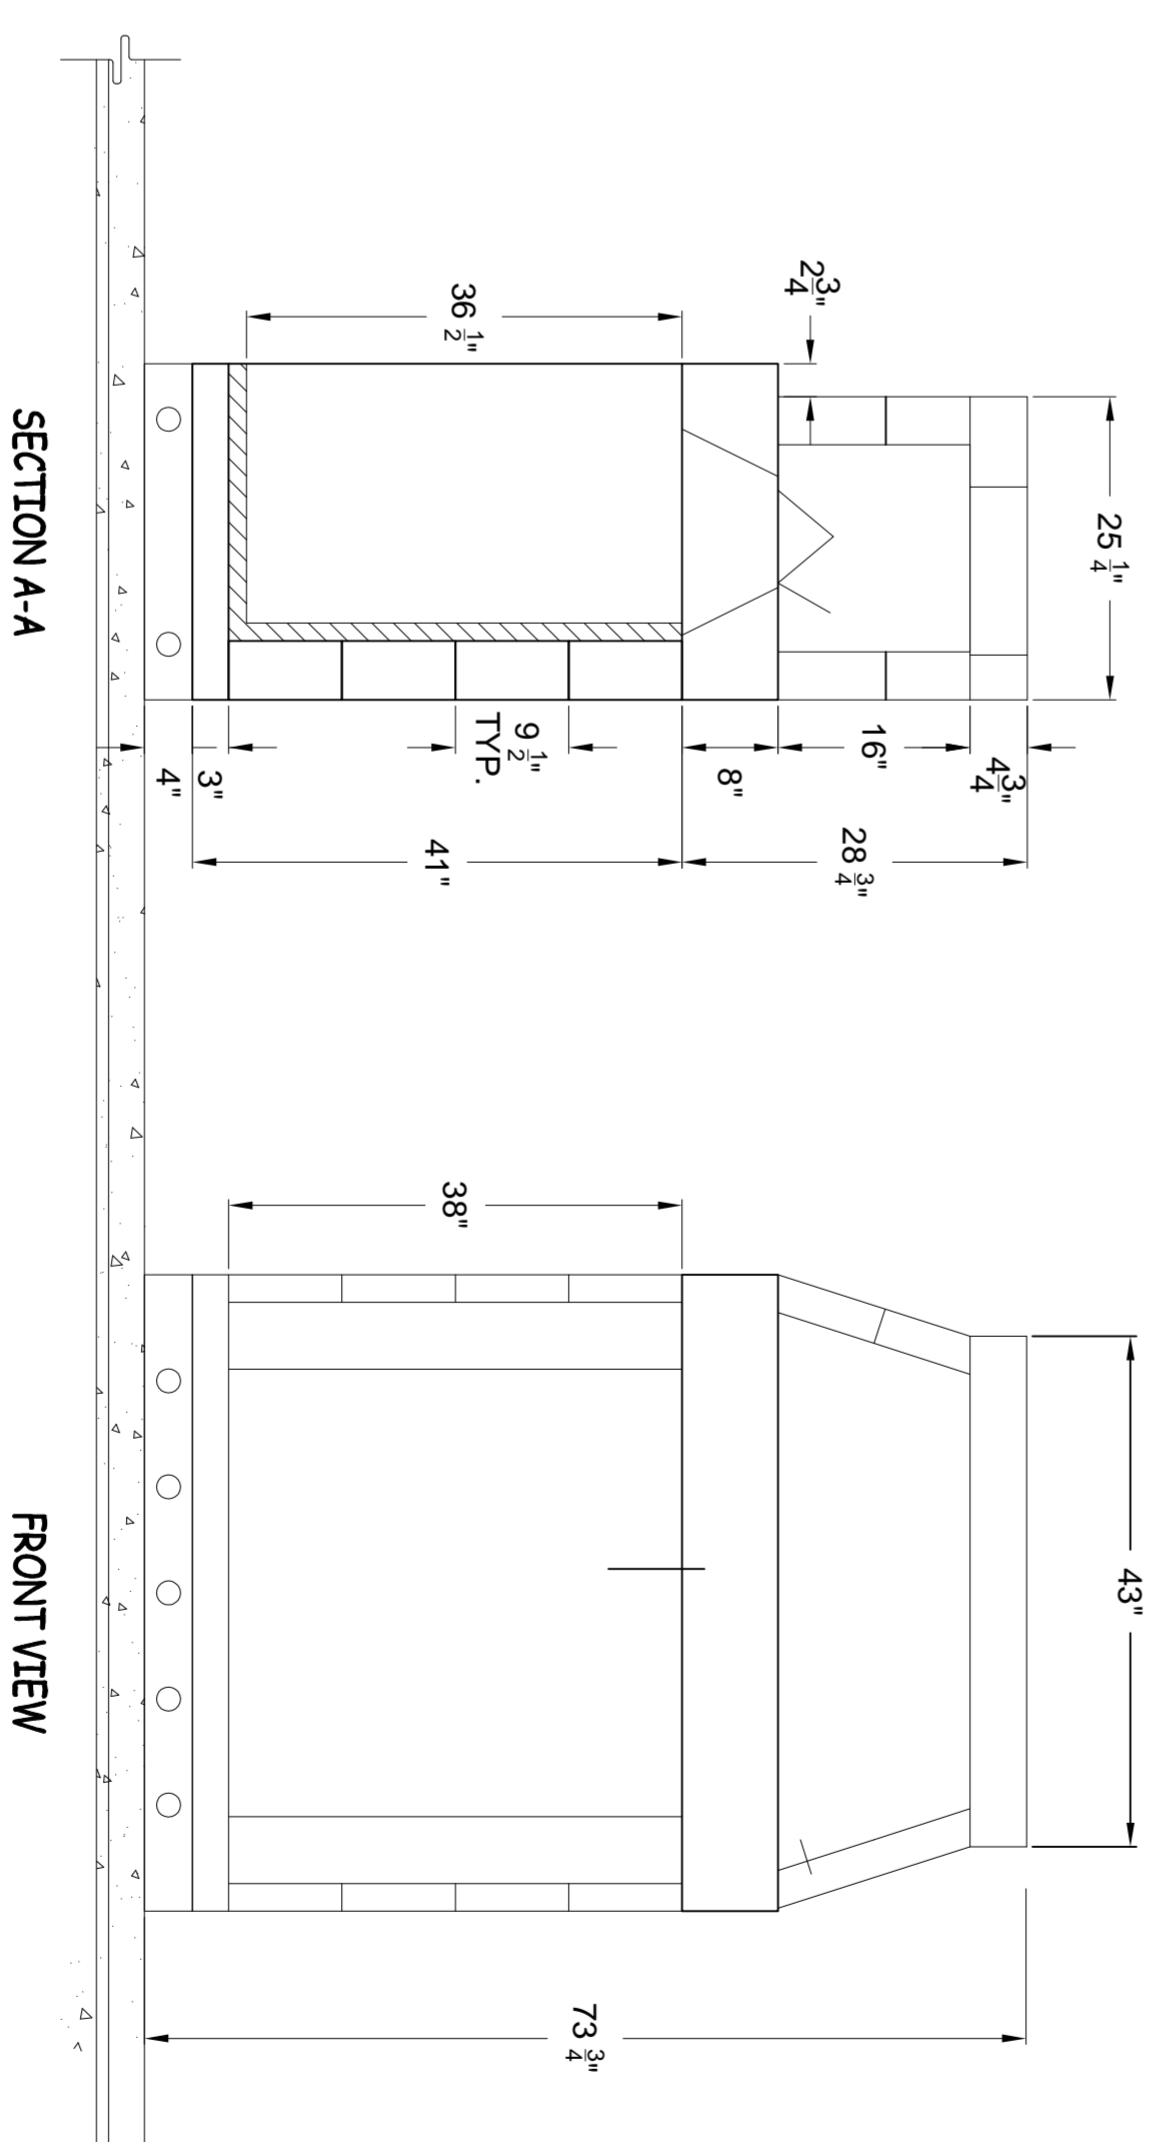

FRONT VIEW

PLAN, SECTION and ELEVATION of ISOKERN 42 FIREPLACE

SCALE 3/4" = 1'-0"

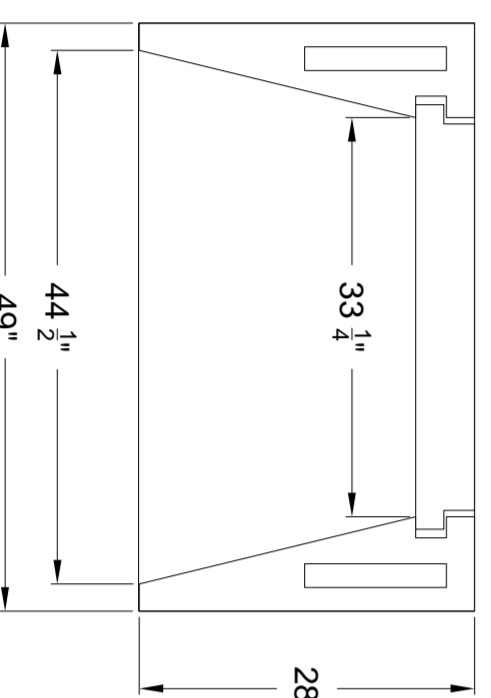

PLAN, SECTION and ELEVATION of ISOKERN 48 FIREPLACE

SCALE 3/4" = 1'-0"

